


PORTION 270
VLAKFONTEIN 30-IR

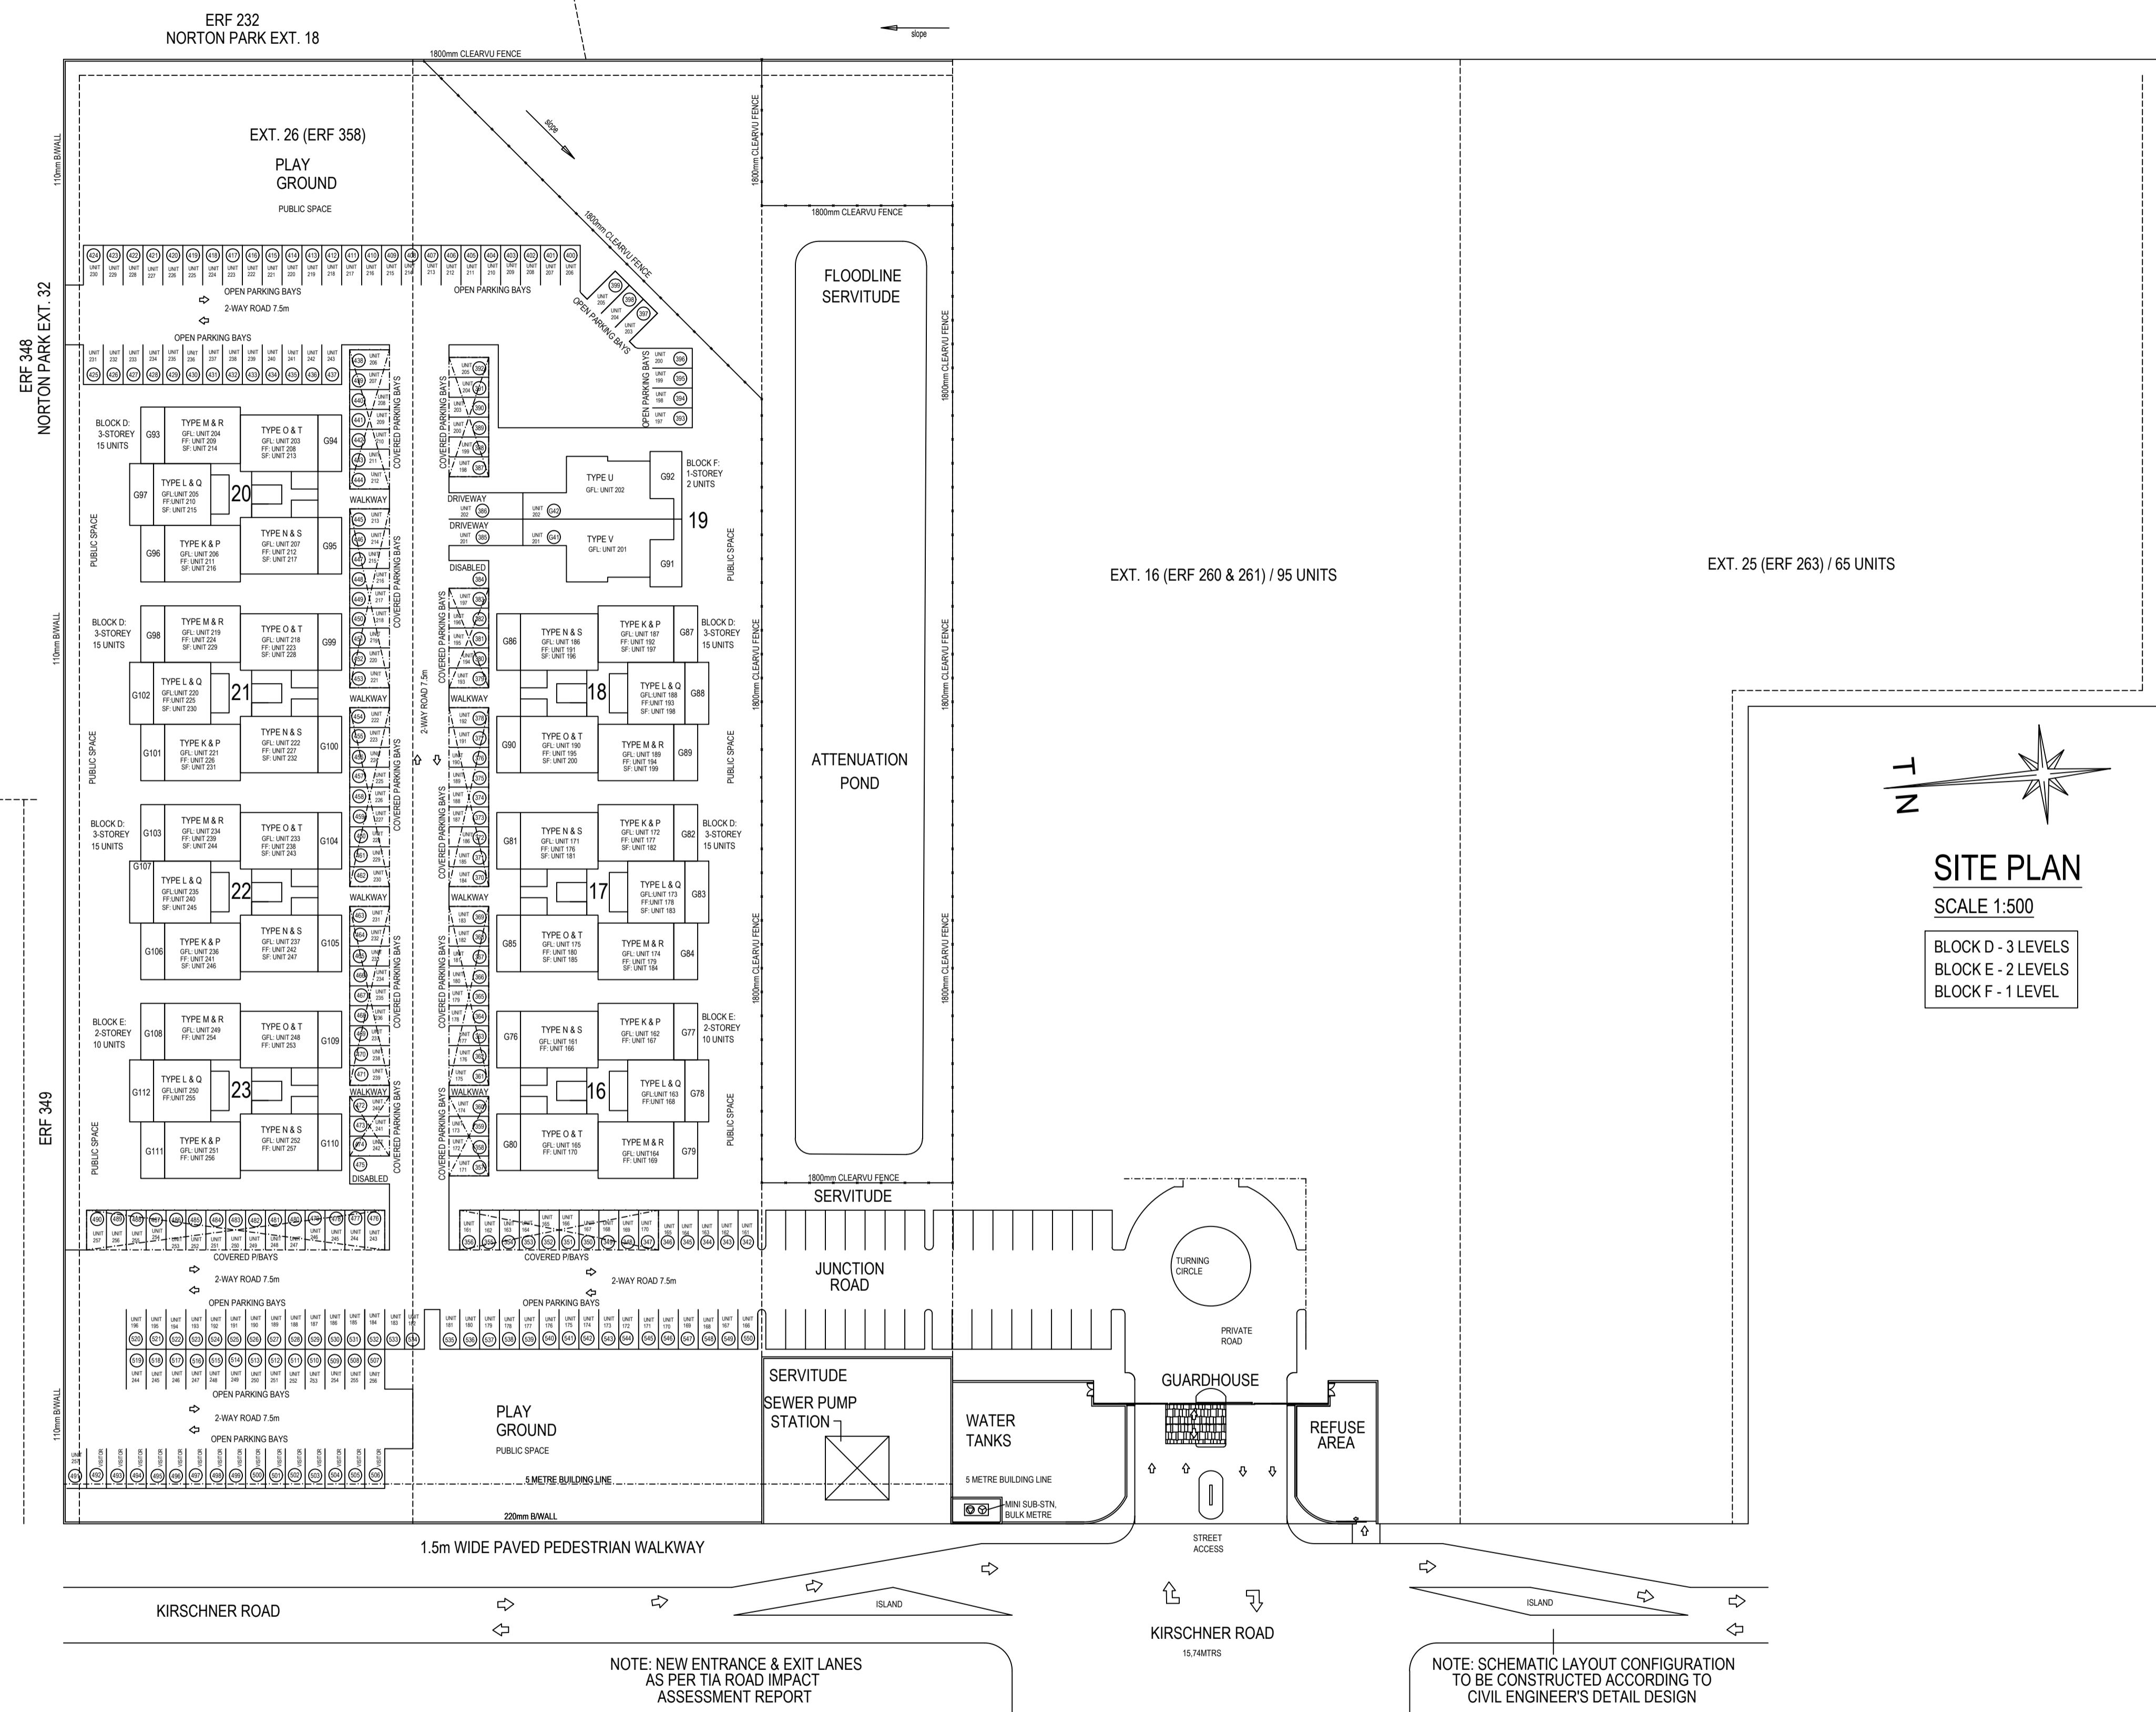

ERF 232
NORTON PARK EXT. 18


EXT. 26 (ERF 358)
PLAY GROUND
PUBLIC SPACE

ERF 348
NORTON PARK EXT. 32

ERF 349

EXT. 16 (ERF 260 & 261) / 95 UNITS

EXT. 25 (ERF 263) / 65 UNITS

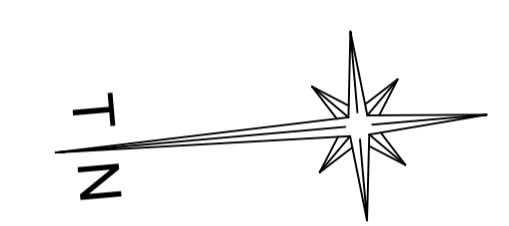

SITE PLAN
SCALE 1:500
BLOCK D - 3 LEVELS
BLOCK E - 2 LEVELS
BLOCK F - 1 LEVEL

KIRSCHNER ROAD

KIRSCHNER ROAD
15.7MTRS

NOTE: NEW ENTRANCE & EXIT LANES
AS PER TIA ROAD IMPACT
ASSESSMENT REPORT

NOTE: SCHEMATIC LAYOUT CONFIGURATION
TO BE CONSTRUCTED ACCORDING TO
CIVIL ENGINEER'S DETAIL DESIGN

HOLDING 8
BENONI NORTH
AGRICULTURAL HOLDINGS