



# CLEARWATER

V I L L A G E

### NEW BLOCK TYPE 1

3x STORIES = 15 UNITS  
6 BLOCKS = 90 UNITS

### NEW BLOCK TYPE 2


3x STORIES = 15 UNITS  
1 BLOCKS = 15 UNITS

### NEW BLOCK TYPE 3

3x STORIES = 15 UNITS  
5 BLOCKS = 75 UNITS

### UNIT SCHEDULE:

TYPE A: 2 BED 1 BATH (54 SQM): TOTAL: 72 UNITS  
TYPE B: 2 BED 1 BATH (55 SQM): TOTAL: 21 UNITS  
TYPE C: 2 BED 1 BATH (47 SQM): TOTAL: 81 UNITS  
TYPE D: 1 BED 1 BATH (42 SQM): TOTAL: 6 UNITS  
**180 UNITS**

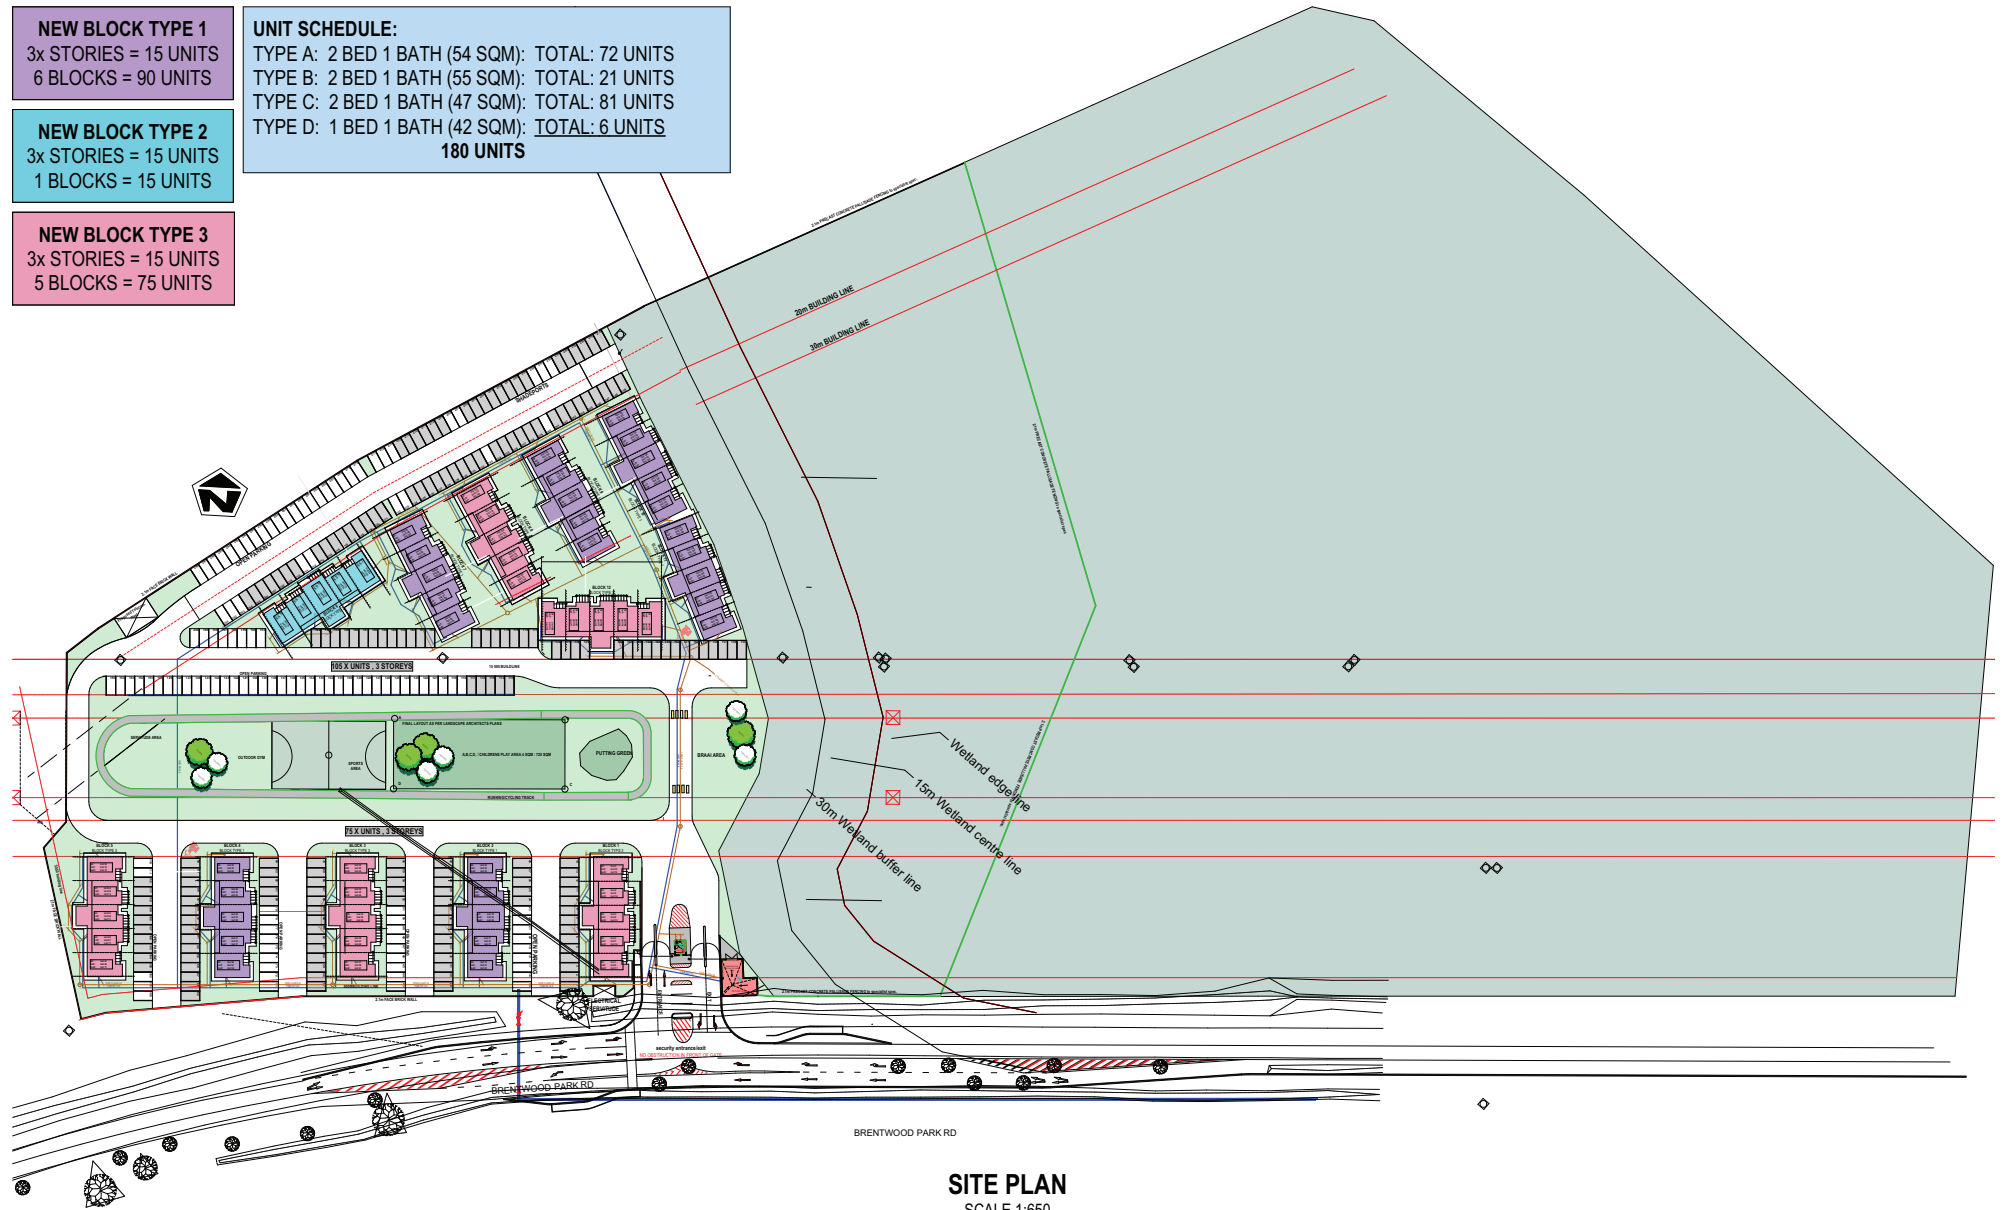

**SITE PLAN**  
SCALE 1:650